
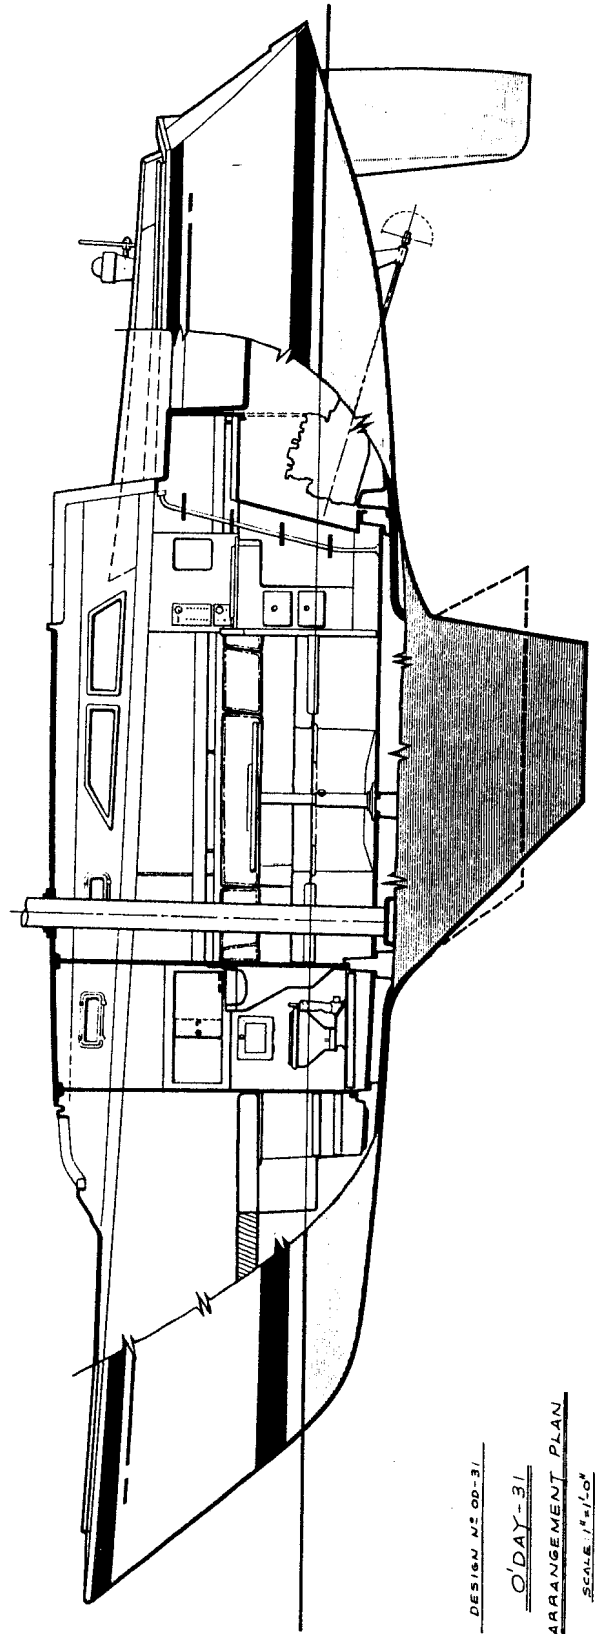


PRINCIPAL DIMENSIONS

LENGTH OVERALL 50'-1 1/2"
 LENGTH WATERLINE 45'-7"
 BEAM 10'-4"
 DRAFT (DEEP KEEL) 2'-4"
 DRAFT (SHOAL KEEL) 4'-2"

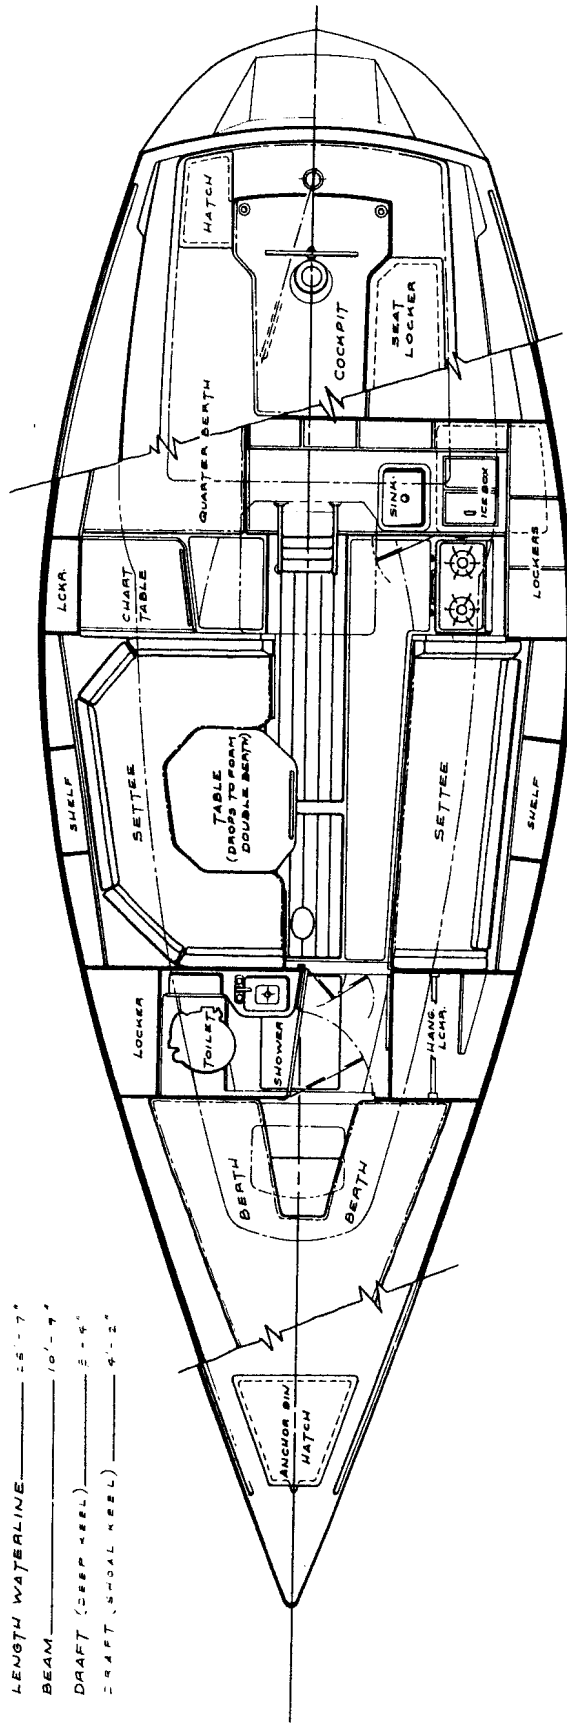

DESIGN NO. 00-31

O'DAY-31

ARRANGEMENT PLAN

SCALE 1/2"=1'-0"

C. RAYMOND HUNT ASSOC., INC.
 69 LONG WHARF BOSTON, MA