





$$1/2'' = 1'$$

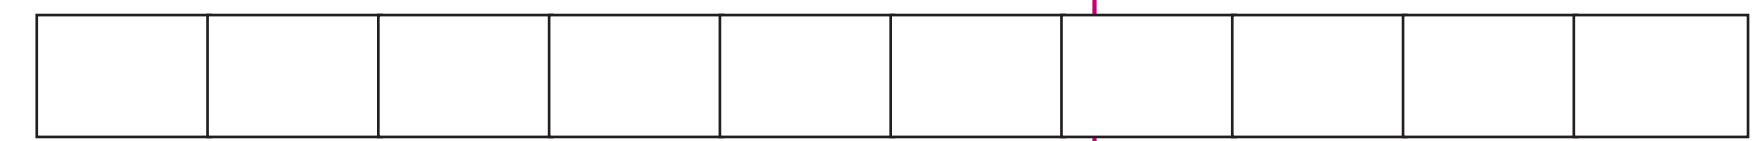

fisherman will move CE up and aft.

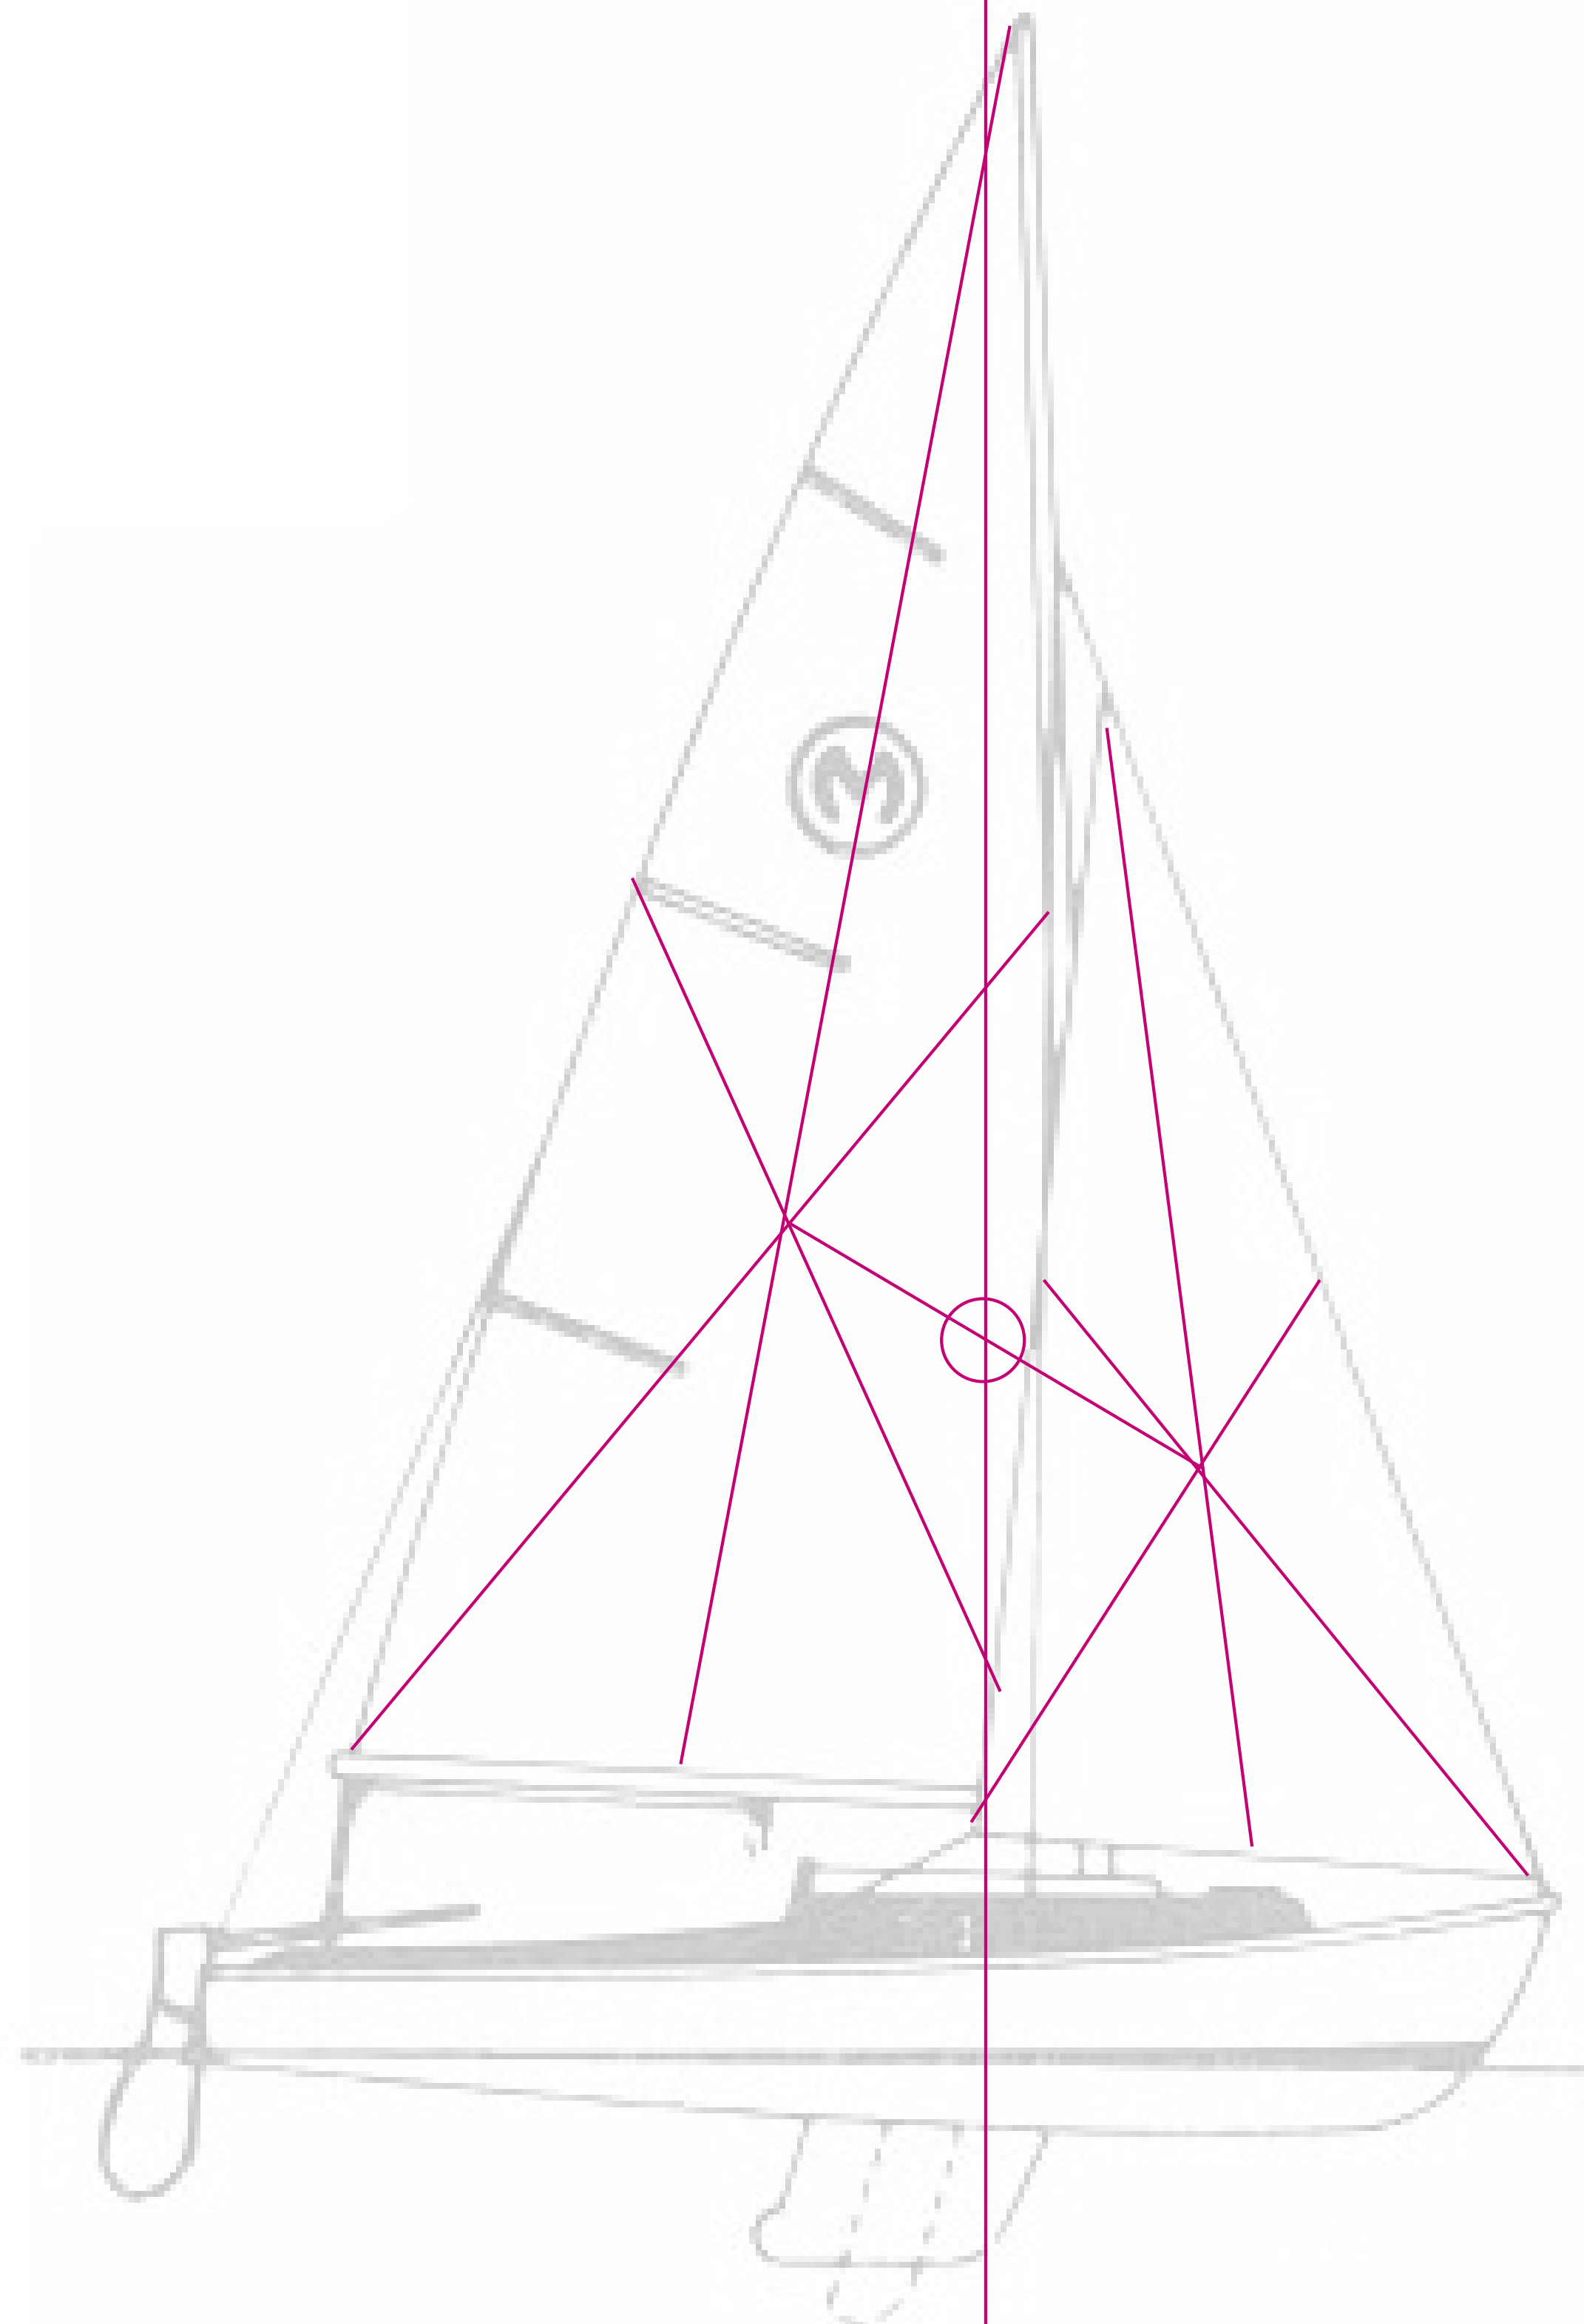

184.5 sq. ft. total

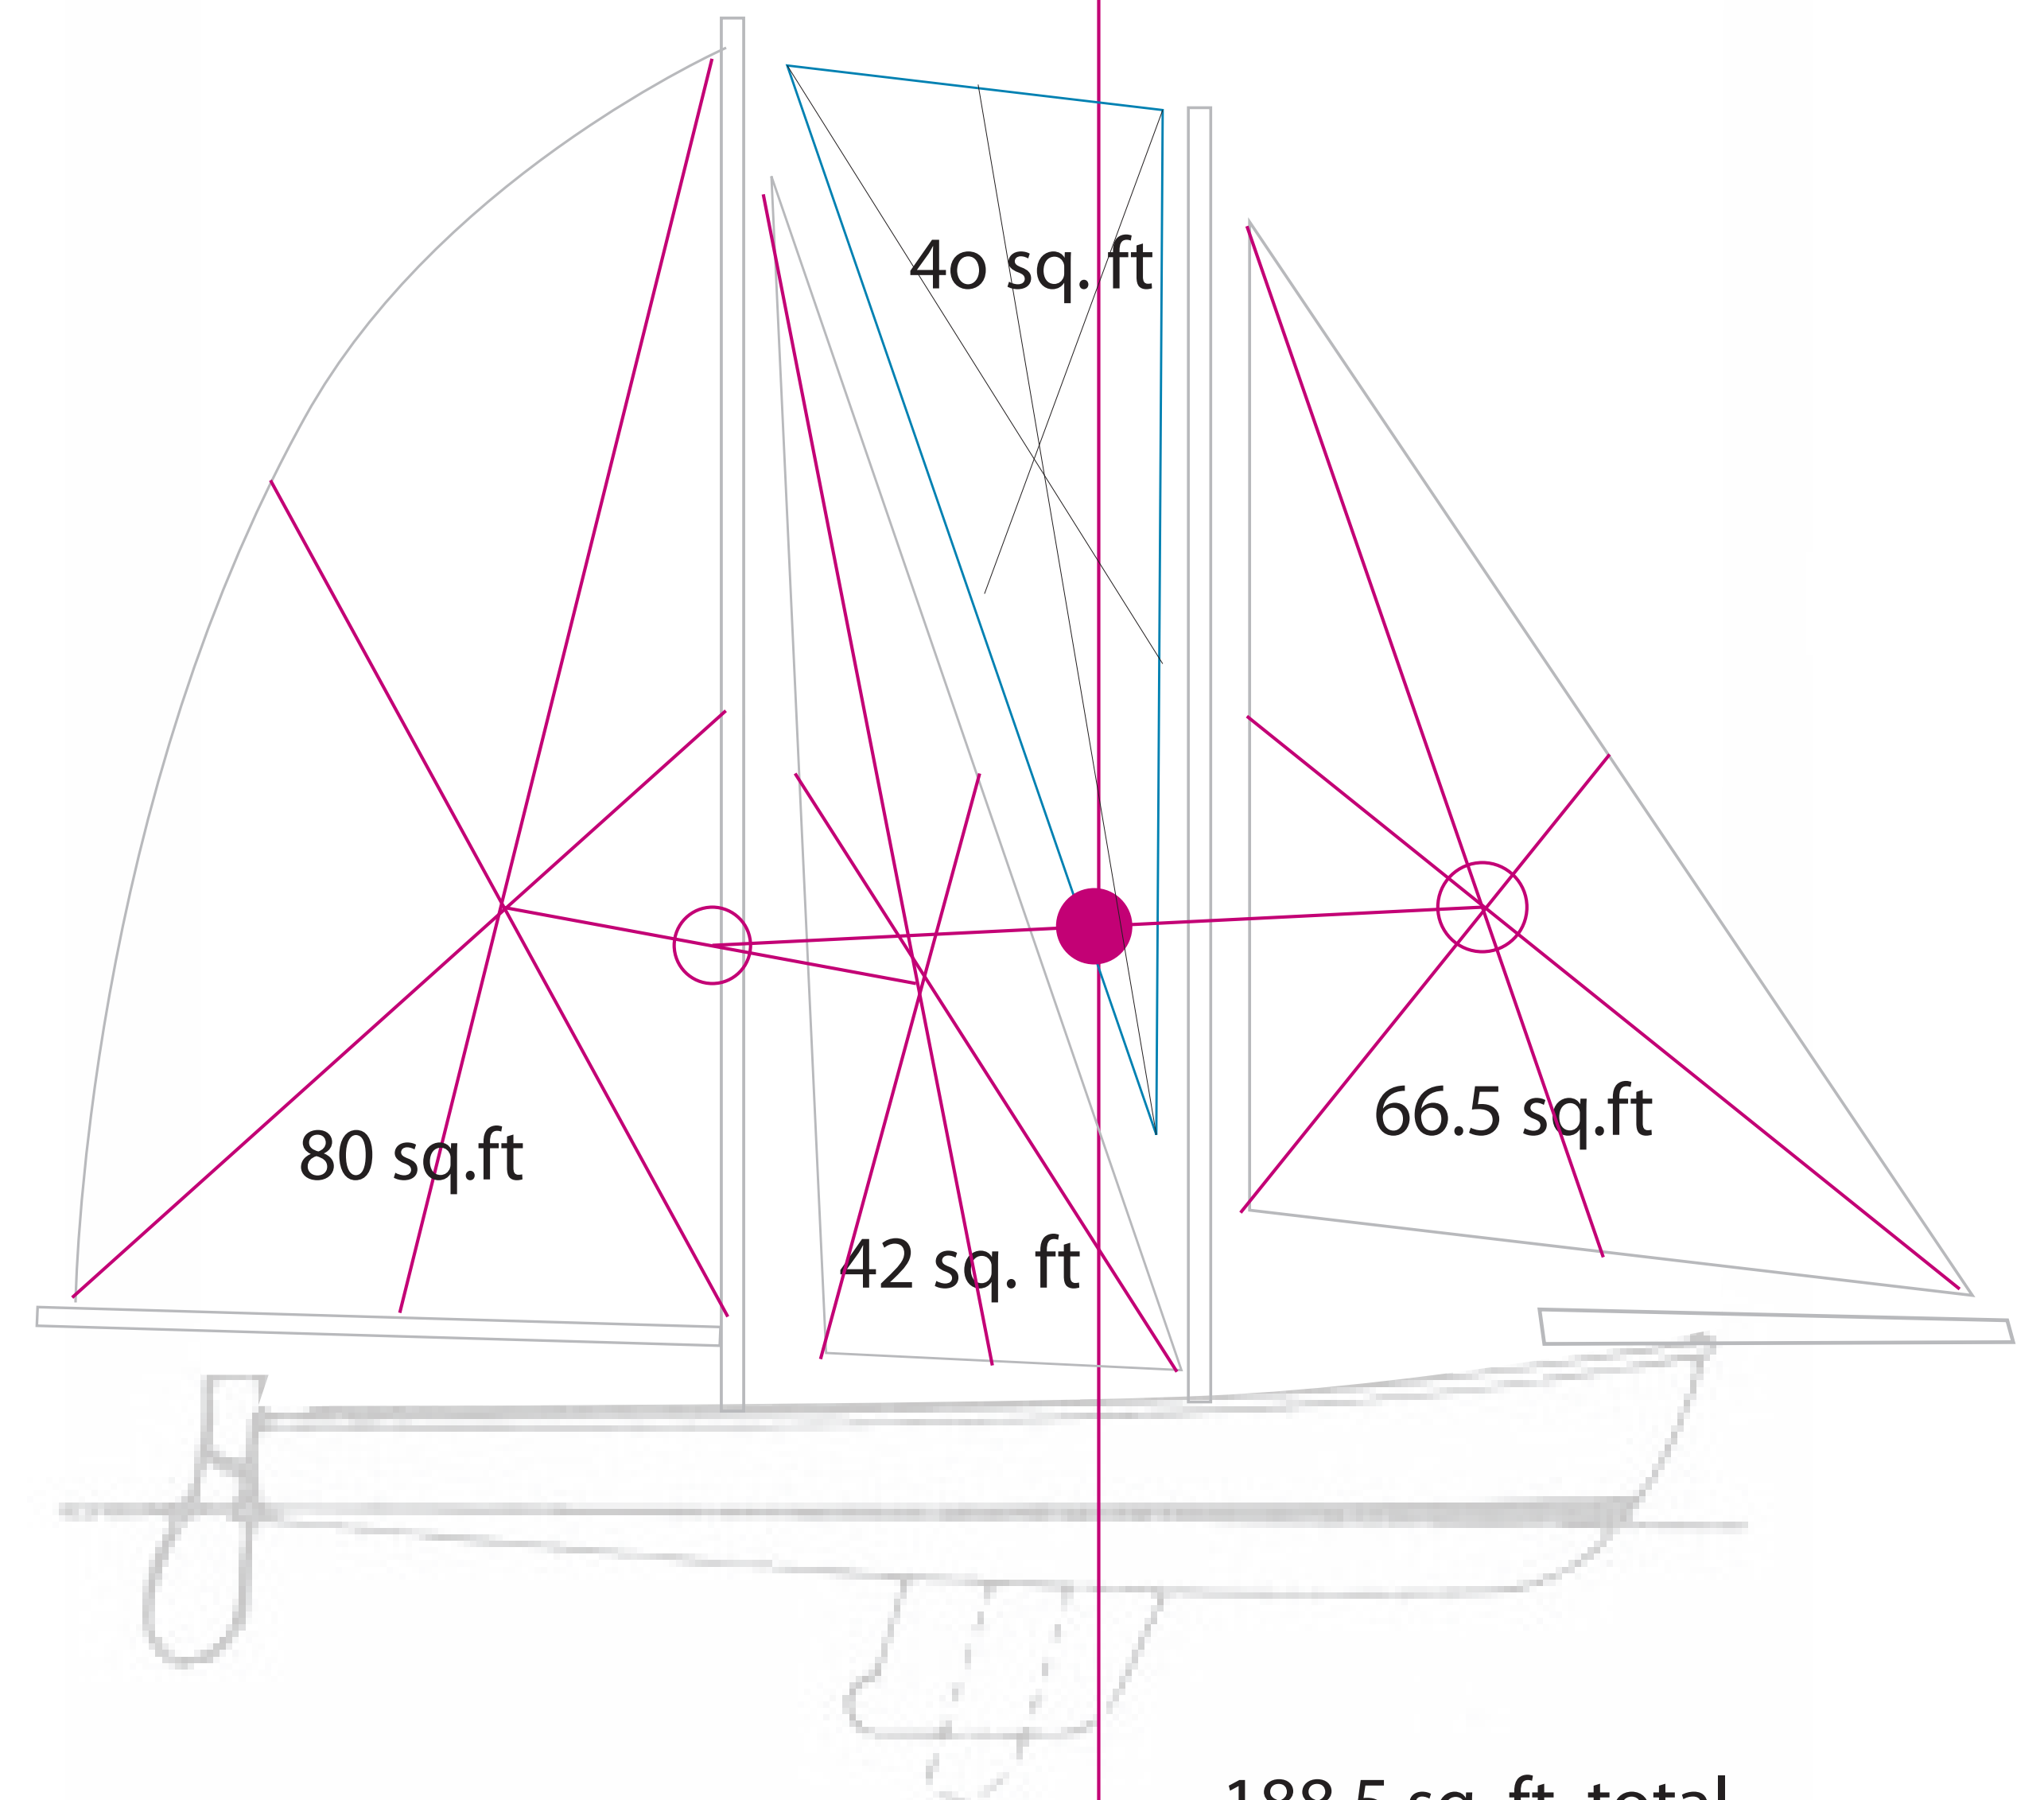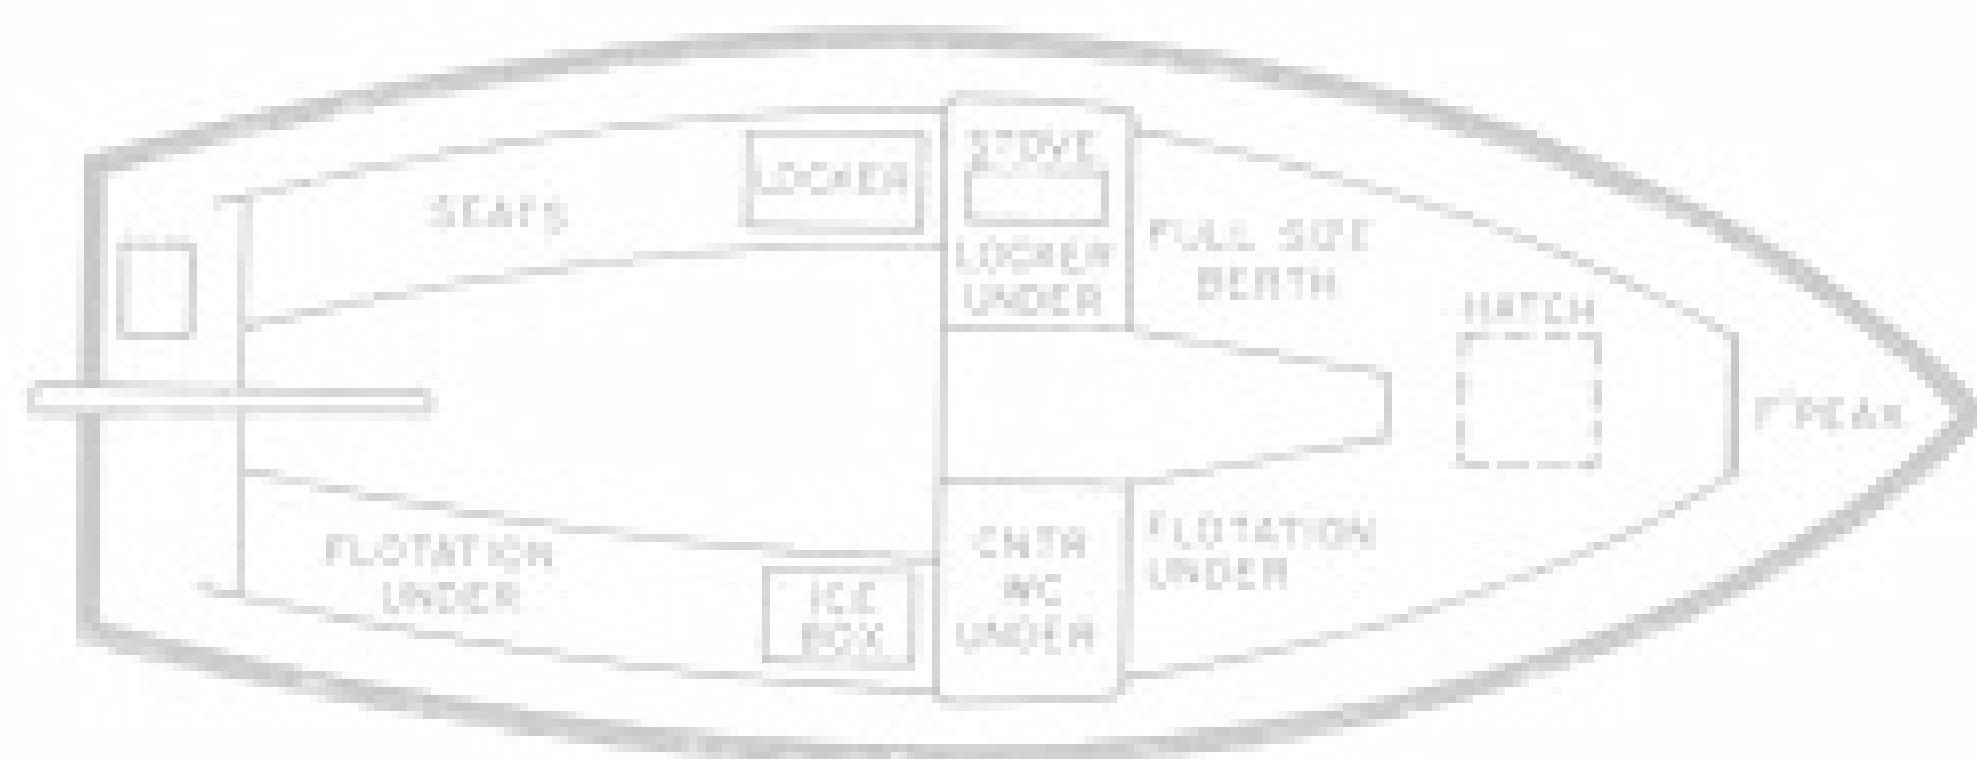

188.5 sq. ft. total  
plus 40 sq. ft. for fisherman

